


Notes:

- Hazers: Dim 513-514 (Ch 1000+1001)
- House Lights: Dim 385-391
- Relays: 1E - Dim 43/44  
2E - Dim 83/84  
3E - Dim 93/94

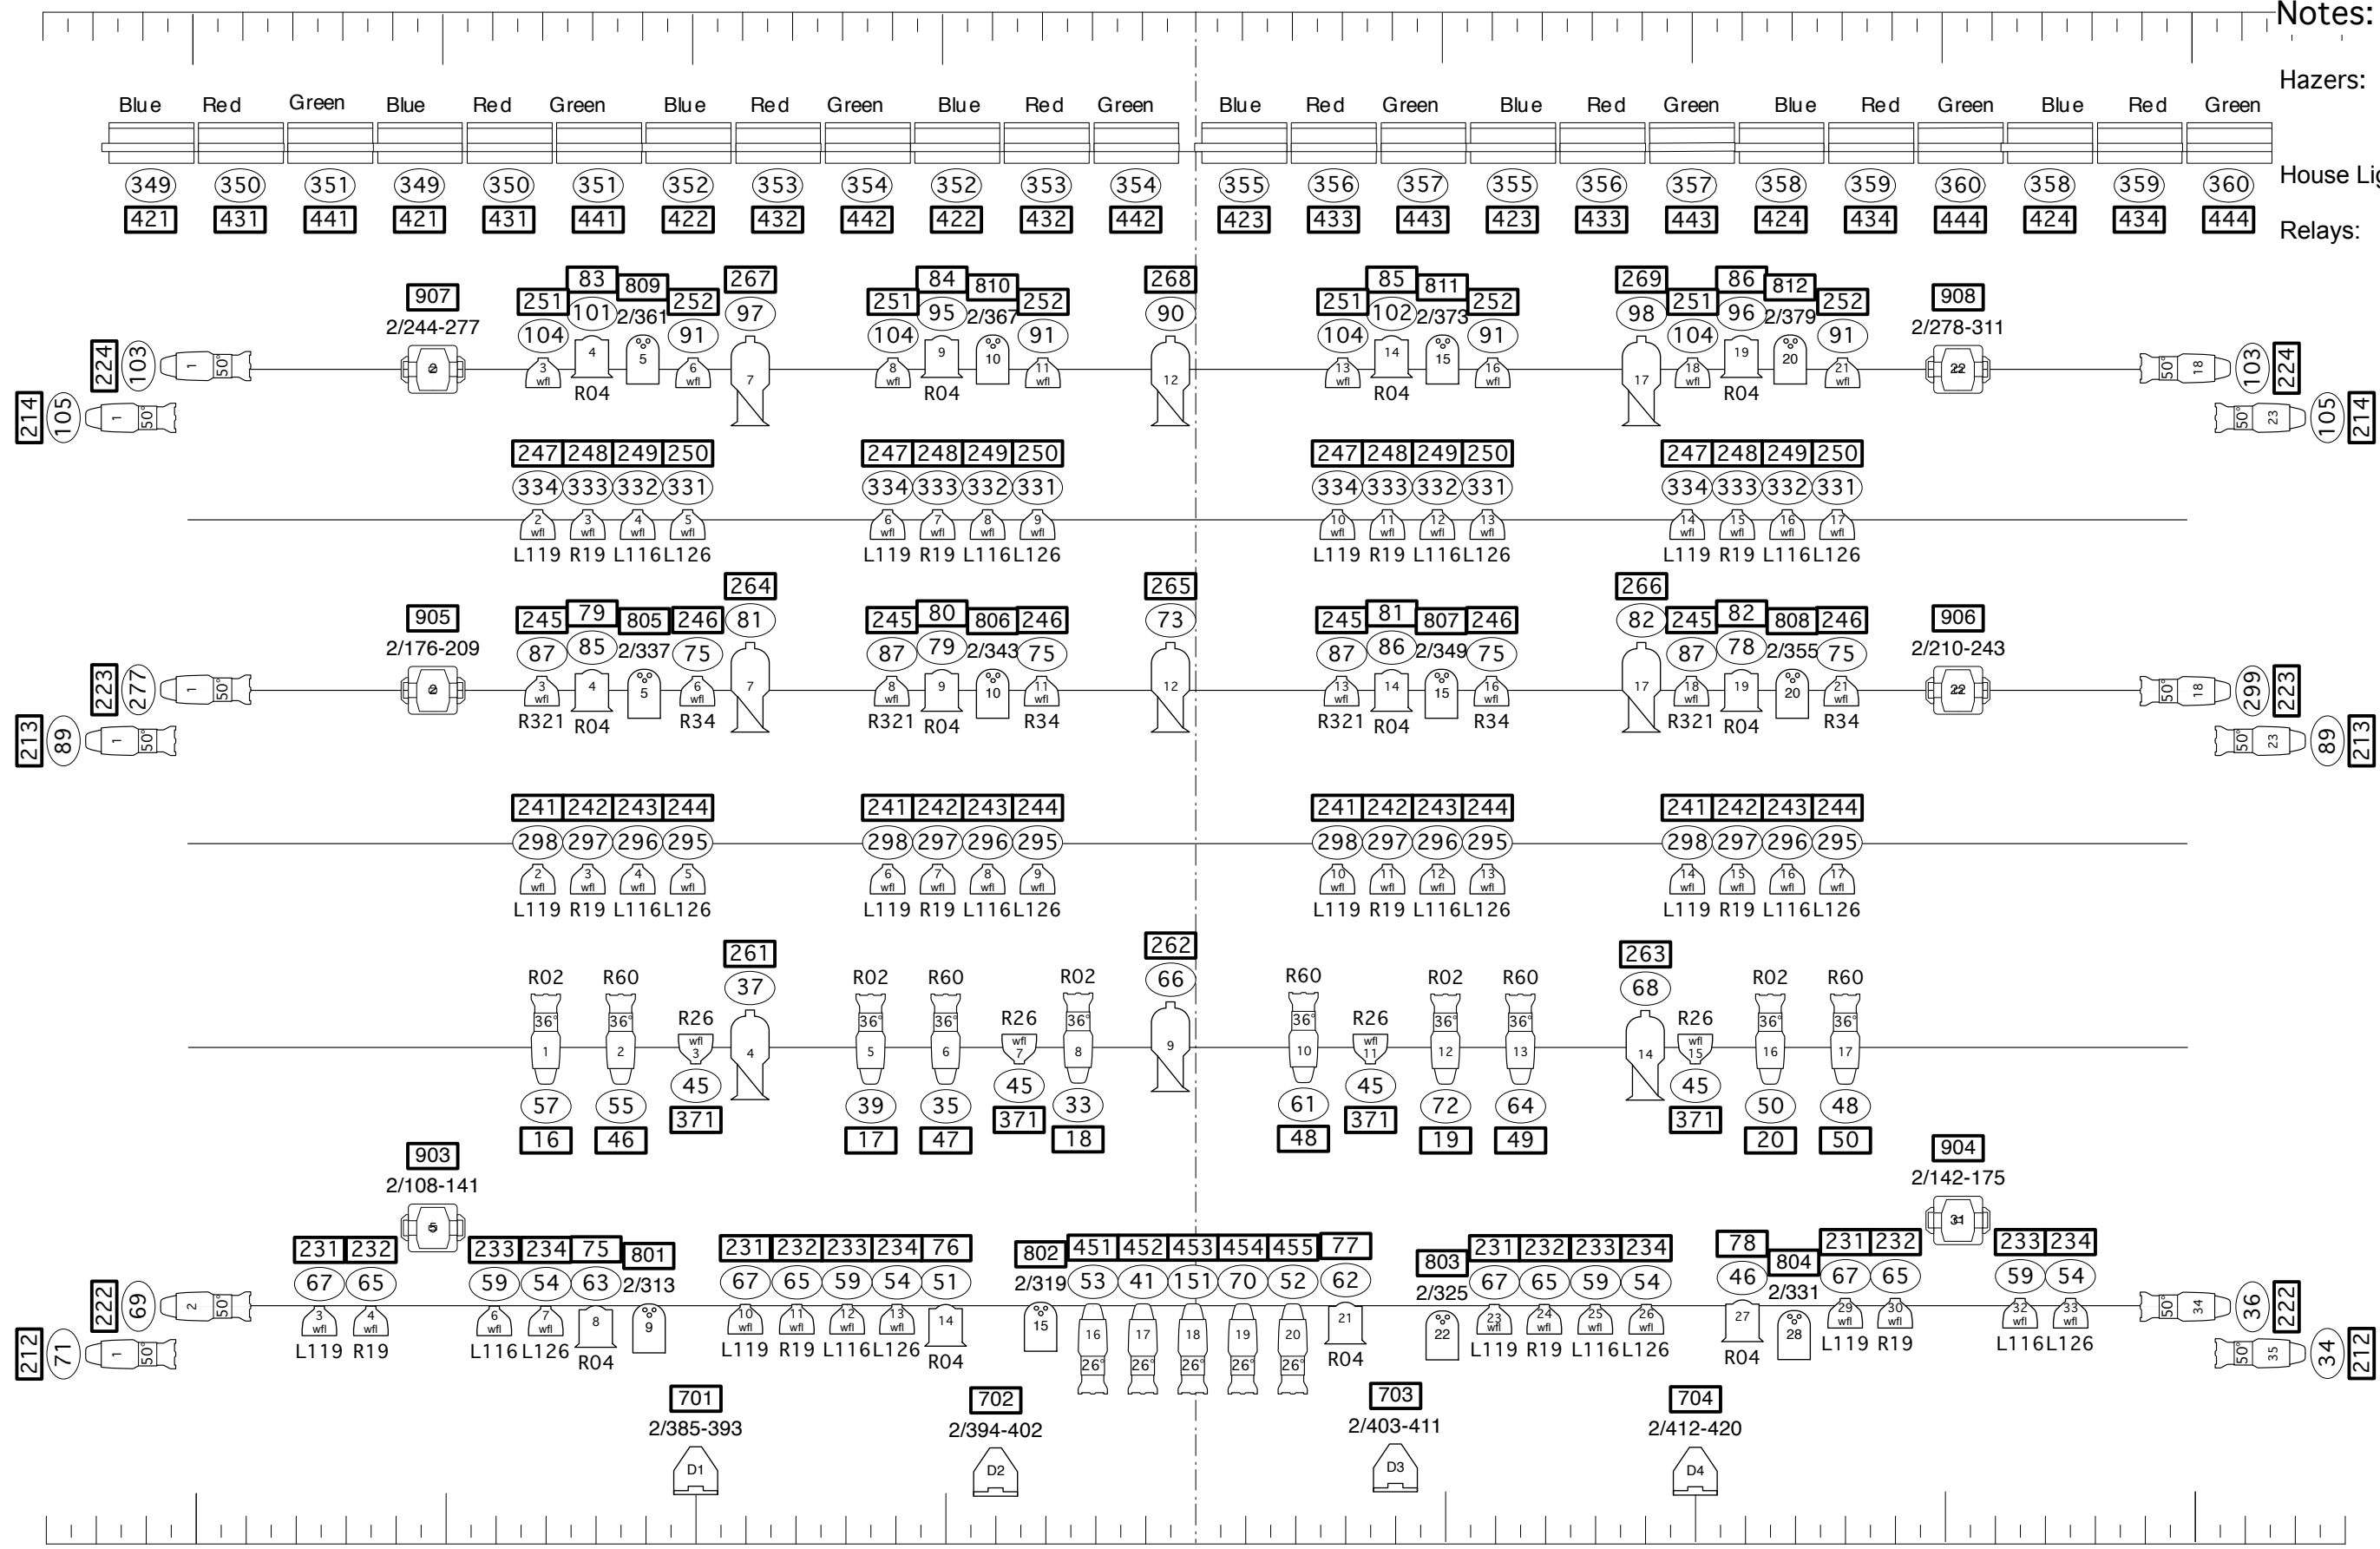

- 3rd Elec
- 3A
- 2nd Elec
- 2A
- 1E US Pipe
- 1E DS Pipe