


Soco I

Soco J

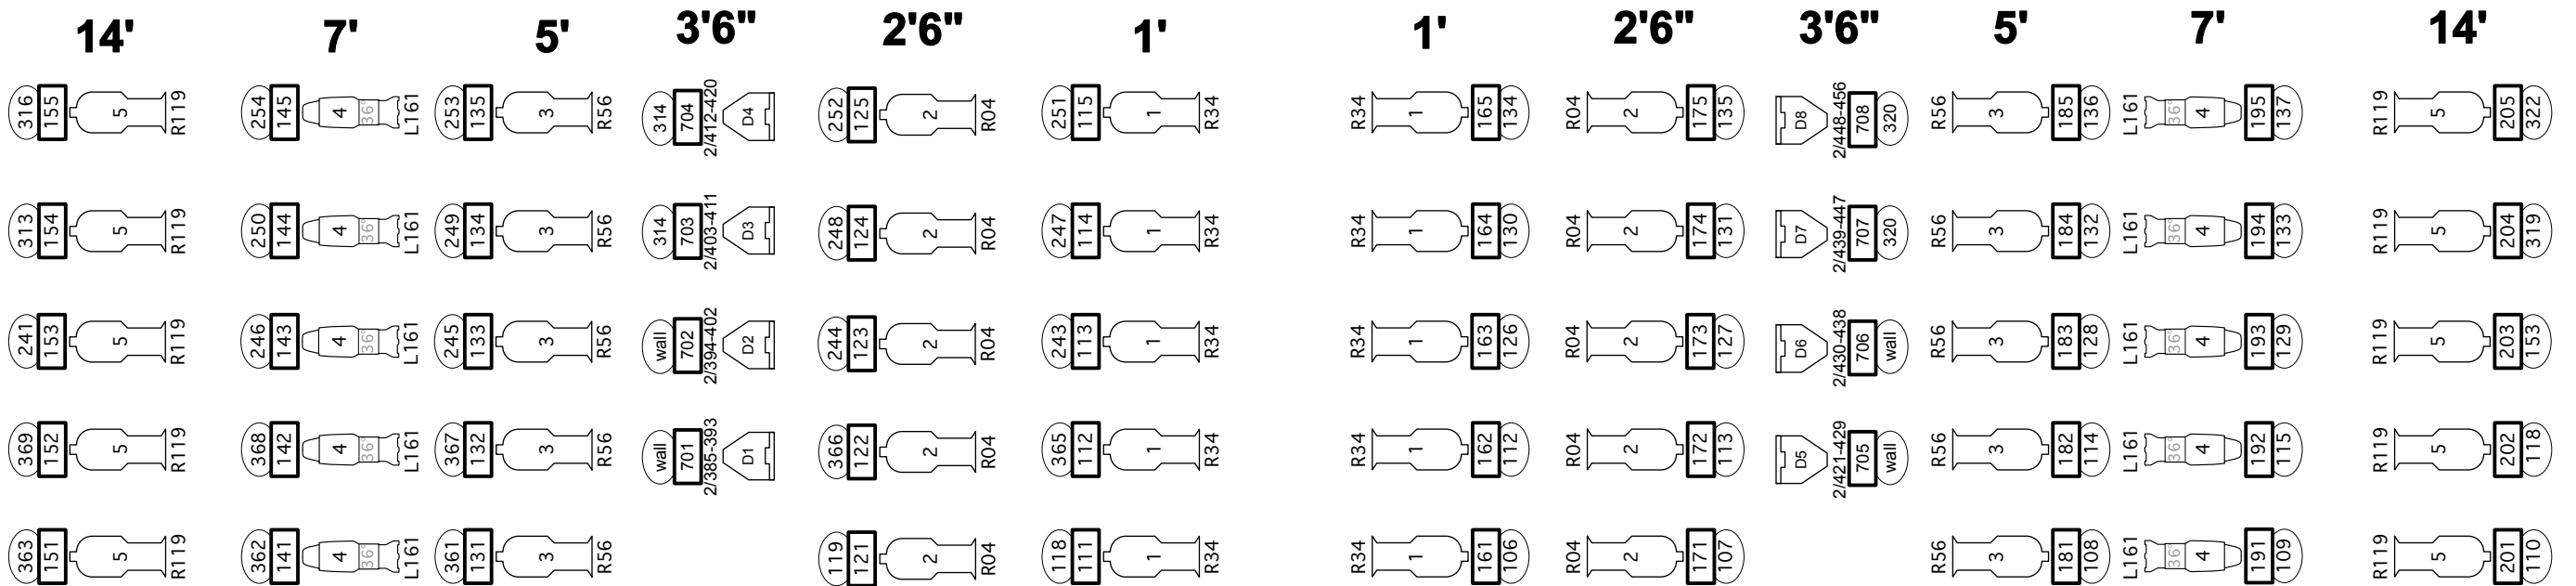

SR

SL